



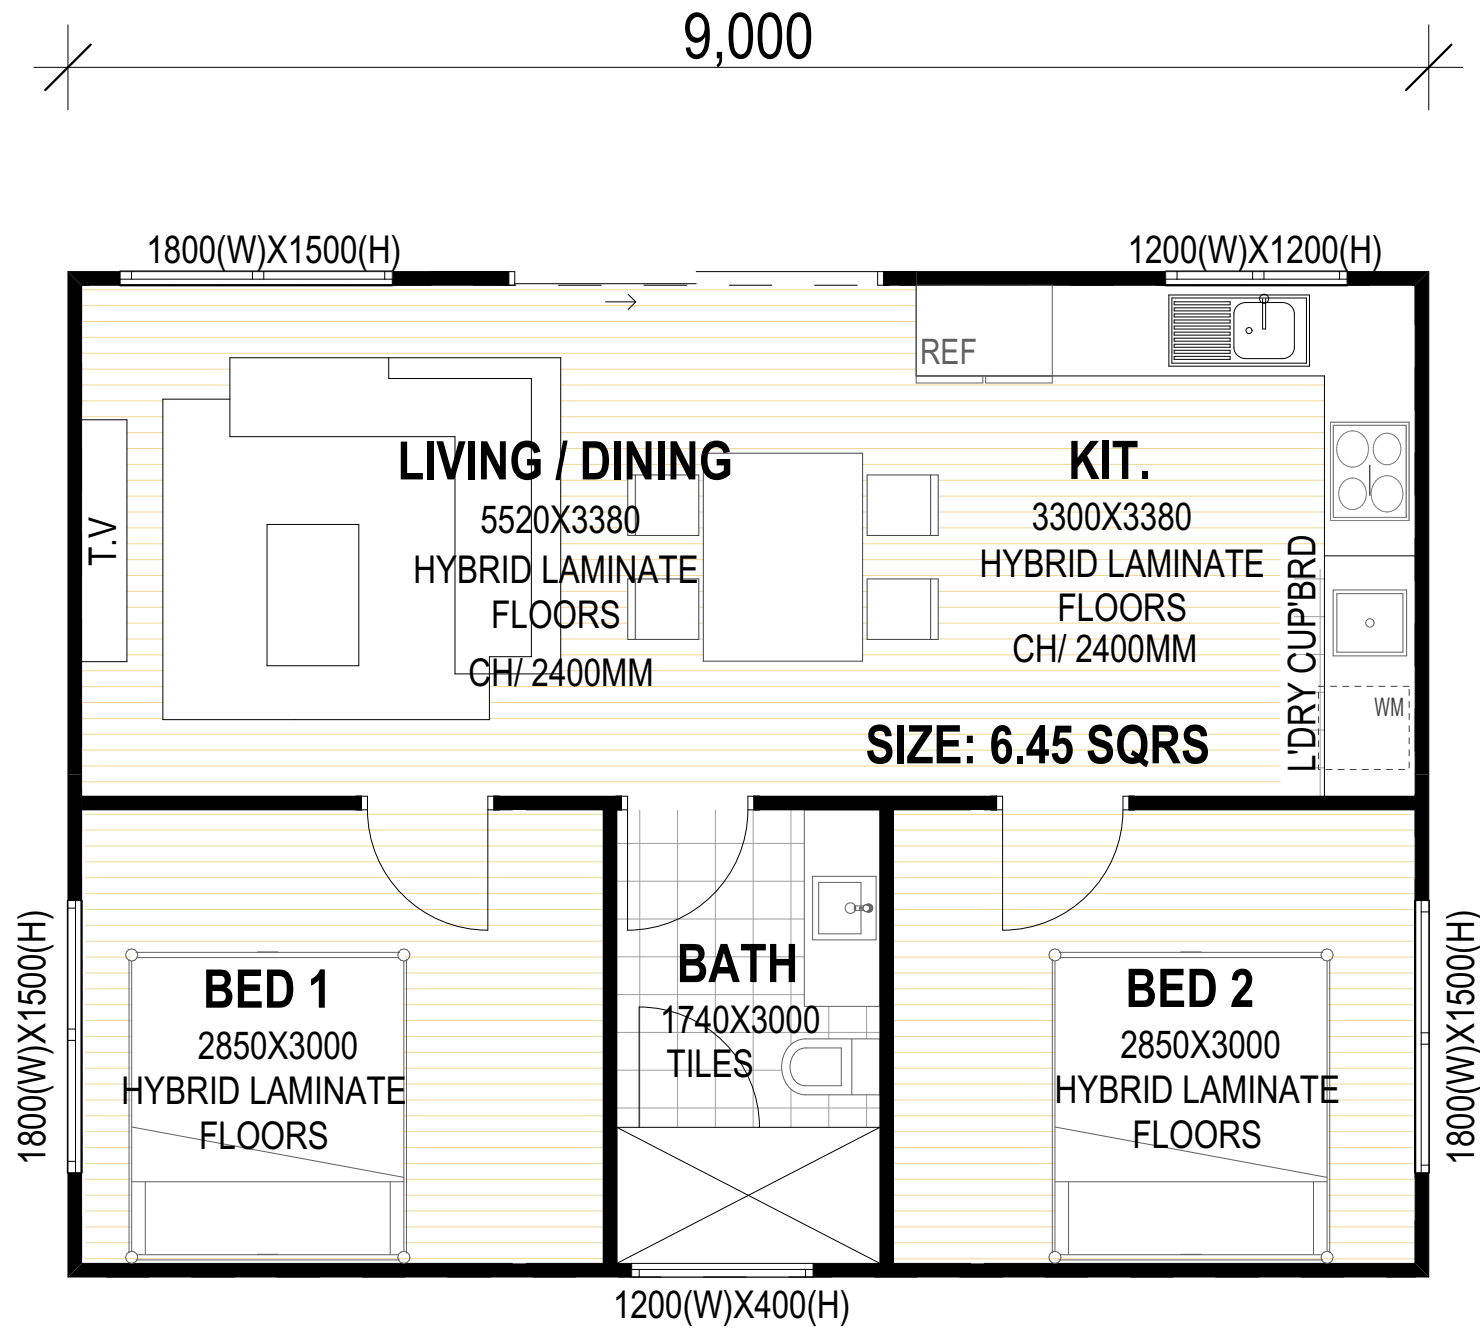


GROUND FLOOR PLAN OPTION 2
SCALE: 1:50

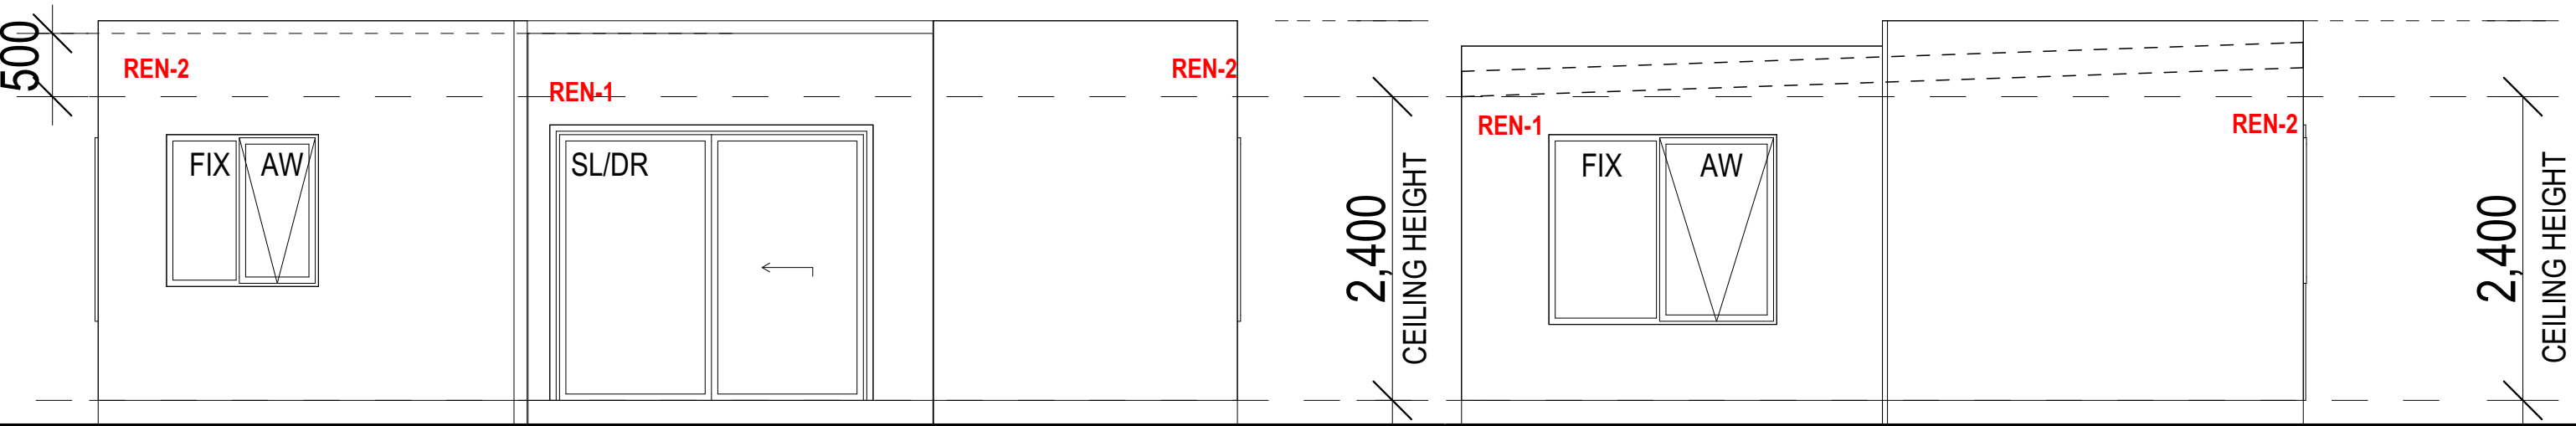


ELEVATION 1 (OPTION 2)

SCALE: 1:50

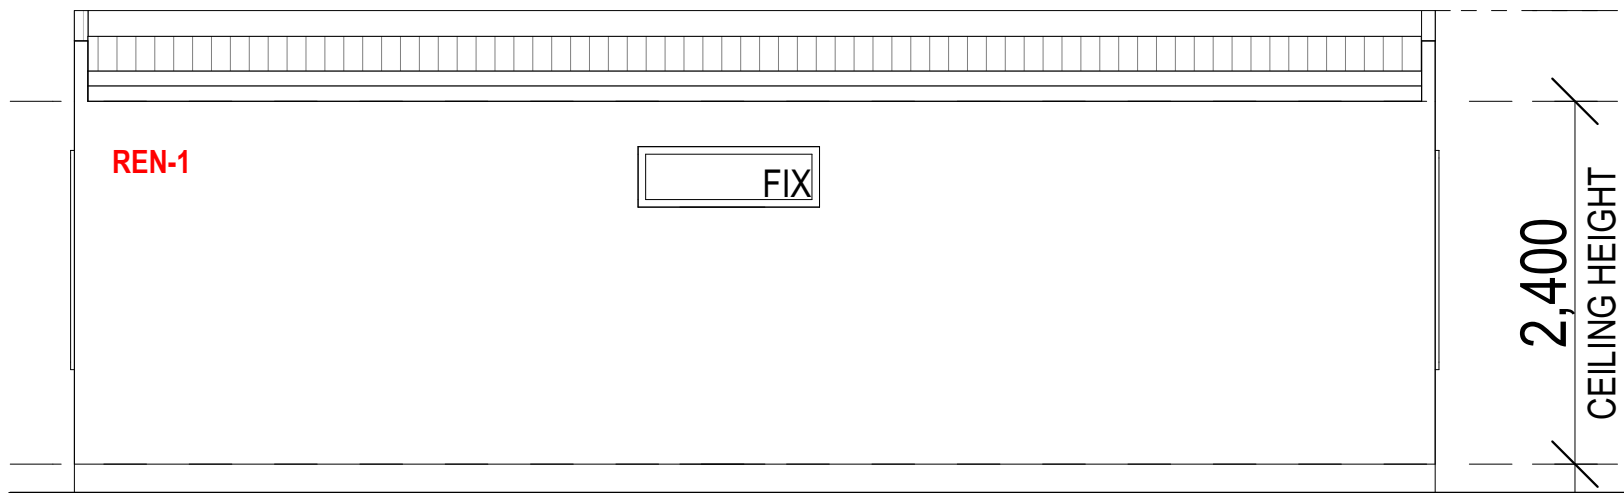

ELEVATION 2 (OPTION 2)

SCALE: 1:50

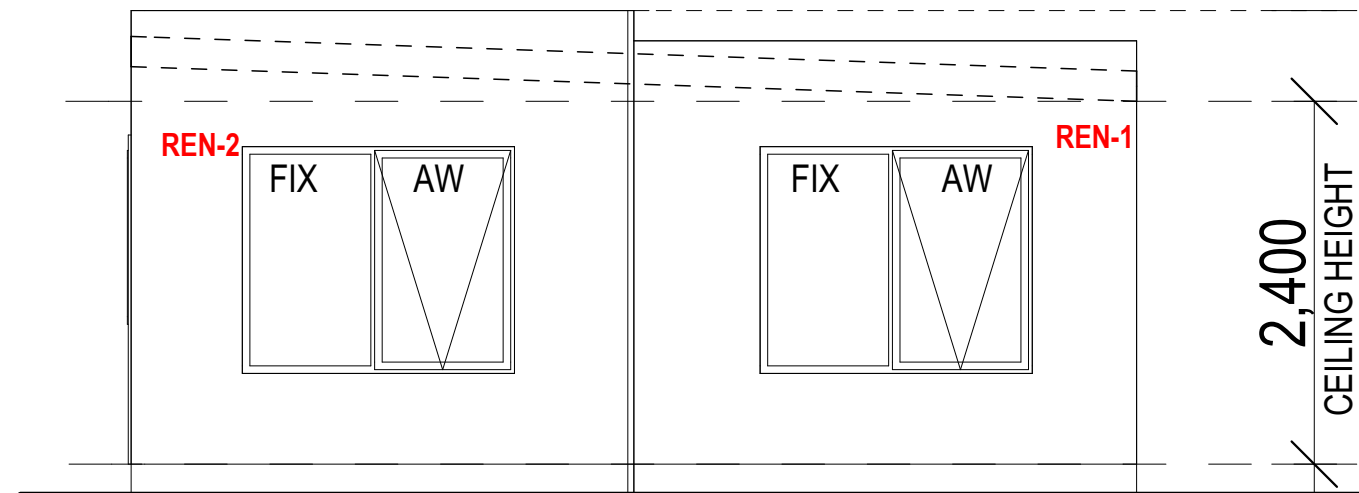


ELEVATION 3 (OPTION 2)

SCALE: 1:50

ELEVATION 4 (OPTION 2)

SCALE: 1:50

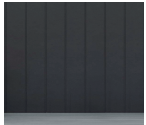MATERIAL SCHEDULE	
	REN-1 RENDERED EPS CLADDING - WHITE / SUFMI ST COLOUR
	REN-2 RENDERED EPS CLADDING - DARK GREY

CONCEPT ONLY